

**JOINT**  
**PUBLIC NOTICE**

CHARLESTON DISTRICT, CORPS OF ENGINEERS  
1949 Industrial Park Road, Room 140  
Conway, South Carolina 29526

and

THE S.C. DEPARTMENT OF HEALTH AND ENVIRONMENTAL CONTROL  
Office of Environmental Quality Control  
Water Quality Certification and Wetlands Programs Section  
2600 Bull Street  
Columbia, South Carolina 29201

REGULATORY DIVISION  
Refer to: P/N #2006-3346-3IT

8 DECEMBER 2006

Pursuant to Section 10 of the Rivers and Harbors Act of 1899 (33 U.S.C. 403), Sections 401 of the Clean Water Act (33 U.S.C. 1344), the South Carolina Coastal Zone Management Act (48-39-10 et. seq.), and the S.C. Construction in Navigable Waters Permit Program (R. 19-450, et. seq., 1976 S.C. Code of Laws, as amended), an application has been submitted to the Department of the Army and the S.C. Department of Health and Environmental Control by

**C&P PARTNERSHIP, LLC**  
**c/o H. WAYNE BEAM**  
**P.O. BOX 11863**  
**COLUMBIA, SOUTH CAROLINA 29211-1863**

for a permit to excavate material from and construct a bulkhead and docking facility in the

**ATLANTIC INTRACOASTAL WATERWAY**

at a location adjacent to and northeast of U.S. Highway 501, in the Brickyard Villas, Myrtle Beach, Horry County, South Carolina (Latitude: 33.7182° N, Longitude: 78.9214° W).

In order to give all interested parties an opportunity to express their views

**NOTICE**

is hereby given that written statements regarding the proposed work will be received by both of the above mentioned offices until

**12 O'CLOCK NOON, MONDAY, 8 JANUARY 2007**

from those interested in the activity and whose interests may be affected by the proposed work.

The proposed work consists of excavating material from the area of the proposed docking facility and constructing a bulkhead, fixed pierhead, floating dock, and ramp. In detail, the proposed work consists of constructing a 177' bulkhead along the escarpment adjacent to the AIWW at MHW. A track hoe will excavate approximately 7,800 cubic yards of material from an area of approximately 0.30 acre to a depth of -6' adjacent to the proposed fixed pierhead. The excavated material will be placed in a 230' X 230' on-site disposal area. Once the material dries, it will then be used on site for construction purposes. An 8' X 135' fixed pierhead will be constructed adjacent to the bulkhead and attached to a 10' X 135' floating dock by a 6' X 80' gangway. It is understood that this work will be conducted on/or adjacent to an area subject to a prism and/or disposal easement held by the United States. If a permit is issued, appropriate provisions will be included to ensure the

8 DECEMBER 2006

interests of the Federal Government are understood. The purpose of the project is to provide protection from erosion for the upland property bordering the AIWW and to provide boating access to the coastal waters.

**NOTE:** Plans depicting the work described in this notice are available and will be provided, upon receipt of a written request, to anyone that is interested in obtaining a copy of the plans for the specific project. The request must identify the project of interest by public notice number and a self-addressed stamped envelope must also be provided for mailing the drawings to you. Your request for drawings should be addressed to the

**U.S. Army Corps of Engineers  
ATTN: REGULATORY DIVISION  
1949 Industrial Park Road, Room 140  
Conway, South Carolina 29526**

The District Engineer has concluded that the discharges associated with this project, both direct and indirect, should be reviewed by the South Carolina Department of Health and Environmental Control in accordance with provisions of Section 401 of the Clean Water Act. As such, this notice constitutes a request, on behalf of the applicant, for certification that this project will comply with applicable effluent limitations and water quality standards. The work shown on this application must also be certified as consistent with applicable provisions of the Coastal Zone Management Program (15 CFR 930). The District Engineer will not process this application to a conclusion until such certifications are received. This activity may also require evaluation for compliance with the S.C. Construction in Navigable Waters Permit Program. State review, permitting and certification is conducted by the S.C. Department of Health and Environmental Control. The applicant is hereby advised that supplemental information may be required by the State to facilitate the review. Persons wishing to comment or object to State certification or the navigable waters permit must submit all comments in writing to the S.C. Department of Health and Environmental Control at the above address within thirty (30) days of the date of this notice.

This notice initiates the Essential Fish Habitat (EFH) consultation requirements of the Magnuson-Stevens Fishery Conservation and Management Act. Implementation of the proposed project would impact substrates and emergent wetlands utilized by various life stages of species comprising the red drum, shrimp, and snapper-grouper management complexes. Our initial determination is that the proposed action would not have a substantial individual or cumulative adverse impact on EFH or fisheries managed by the South Atlantic Fishery Management Council and the National Marine Fisheries Service (NMFS). Our final determination relative to project impacts and the need for mitigation measures is subject to review by and coordination with the NMFS.

The District Engineer has consulted the most recently available information and has determined that the project will have no effect on any Federally endangered, threatened, or proposed species and will not result in the destruction or adverse modification of designated or proposed critical habitat. This public notice serves as a request to the U.S. Fish and Wildlife Service and the National Marine Fisheries Service for any additional information they may have on whether any listed or proposed endangered or threatened species or designated or proposed critical habitat may be present in the area which would be affected by the activity, pursuant to Section 7(c) of the Endangered Species Act of 1973 (as amended).

Pursuant to Section 106 of the National Historic Preservation Act (NHPA), this public notice also constitutes a request to Indian Tribes to notify the District Engineer of any historic properties of religious and cultural significance to them that may be affected by the proposed undertaking.

In accordance with the NHPA, the District Engineer has also consulted the latest published version of the National Register of Historic Places for the presence or absence of registered properties, or properties listed as being eligible for inclusion therein, and this worksite is not included as a registered property or

8 DECEMBER 2006


property listed as being eligible for inclusion in the Register. To insure that other cultural resources that the District Engineer is not aware of are not overlooked, this public notice also serves as a request to the State Historic Preservation Office to provide any information it may have with regard to historic and cultural resources.

Any person may request, in writing, within the comment period specified in this notice, that a public hearing be held to consider this application. Requests for a public hearing shall state, with particularity, the reasons for holding a public hearing.

The decision whether to issue a permit will be based on an evaluation of the probable impact including cumulative impacts of the activity on the public interest and will include application of the guidelines promulgated by the Administrator, Environmental Protection Agency (EPA), under authority of Section 404(b) of the Clean Water Act and, as appropriate, the criteria established under authority of Section 102 of the Marine Protection, Research and Sanctuaries Act of 1972, as amended. That decision will reflect the national concern for both protection and utilization of important resources. The benefit which reasonably may be expected to accrue from the project must be balanced against its reasonably foreseeable detriments. All factors which may be relevant to the project will be considered including the cumulative effects thereof; among those are conservation, economics, aesthetics, general environmental concerns, wetlands, historic properties, fish and wildlife values, flood hazards, flood plain values, land use, navigation, shoreline erosion and accretion, recreation, water supply and conservation, water quality, energy needs, safety, food and fiber production and, in general, the needs and welfare of the people. A permit will be granted unless the District Engineer determines that it would be contrary to the public interest. In cases of conflicting property rights, the Corps of Engineers cannot undertake to adjudicate rival claims.

The Corps of Engineers is soliciting comments from the public; Federal, state, and local agencies and officials; Indian Tribes; and other interested parties in order to consider and evaluate the impacts of this activity. Any comments received will be considered by the Corps of Engineers to determine whether to issue, modify, condition or deny a permit for this project. To make this decision, comments are used to assess impacts on endangered species, historic properties, water quality, general environmental effects, and the other public interest factors listed above. Comments are used in the preparation of an Environmental Assessment and/or an Environmental Impact Statement pursuant to the National Environmental Policy Act. Comments are also used to determine the need for a public hearing and to determine the overall public interest of the activity.

If there are any questions concerning this public notice, please contact Jay M. Thomas at 843-365-4316.

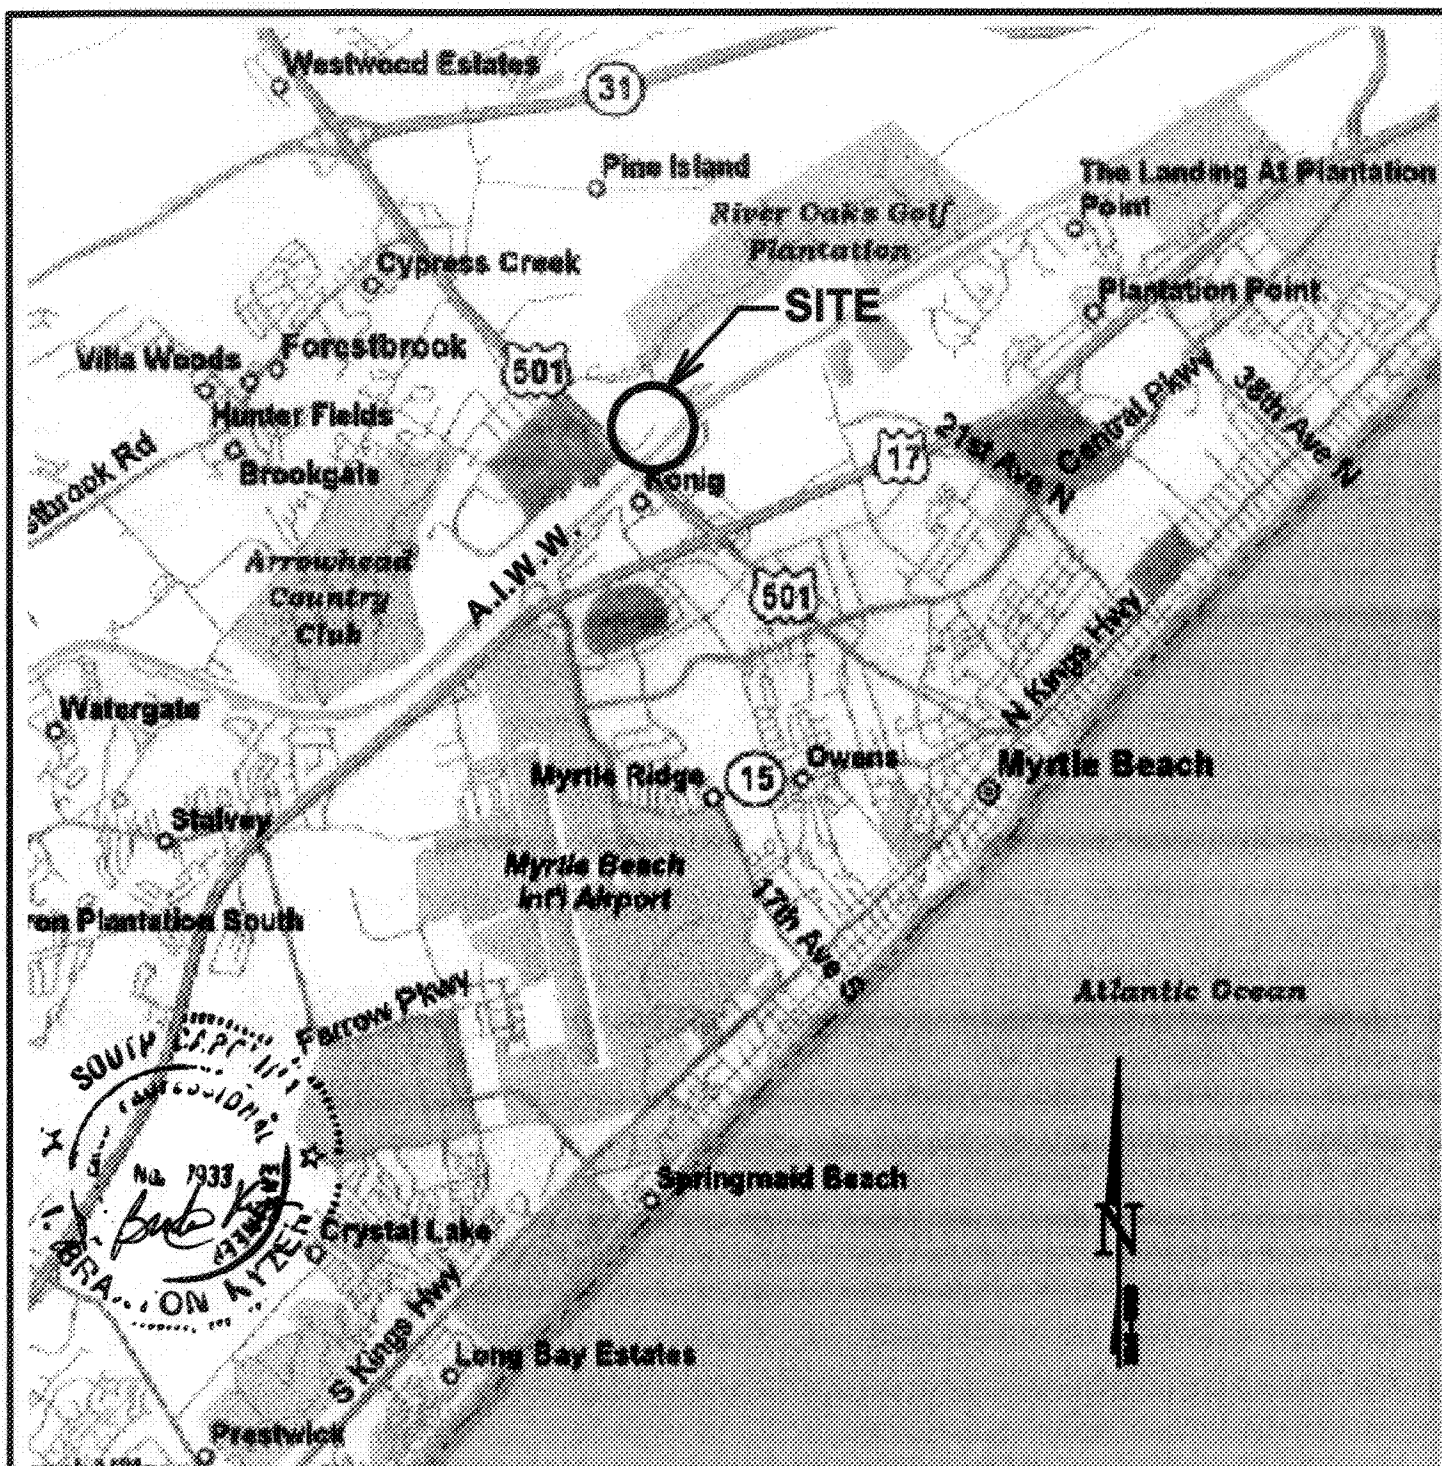

FOR PERMITTING ONLY - DO NOT USE FOR CONSTRUCTION

LATITUDE: 33° 42' 54.4" N

LONGITUDE: 78° 55' 17" W

## LOCATION MAP

0 6000'  
GRAPHIC SCALE 1" = 6000'

**PROJECT NAME-** BRICKYARD VILLAS

CITY/TOWN- MYRTLE BEACH

RIVER/WATER BODY- A.I.W.W.

COUNTY- HORRY

STATE- S.C.

**PROPOSED ACTIVITY -**

INSTALL COMMUNITY DOCK, FIXED PIER,  
AND BULKHEAD. DREDGE TO -6 FT. MLW  
FOR IMPROVED WATER ACCESS.

**OWNER -** BUPHE PATEL

**AGENT -**

BEAM & ASSOCIATES  
P.O. BOX 11863  
COLUMBIA, SC 29211-1863  
PHONE: (803) 931-0805


DATE- 10/11/06

SAC# 2006-3346-3ET

PAGE- 1 OF 7

SCALE- 1" = 6,000'



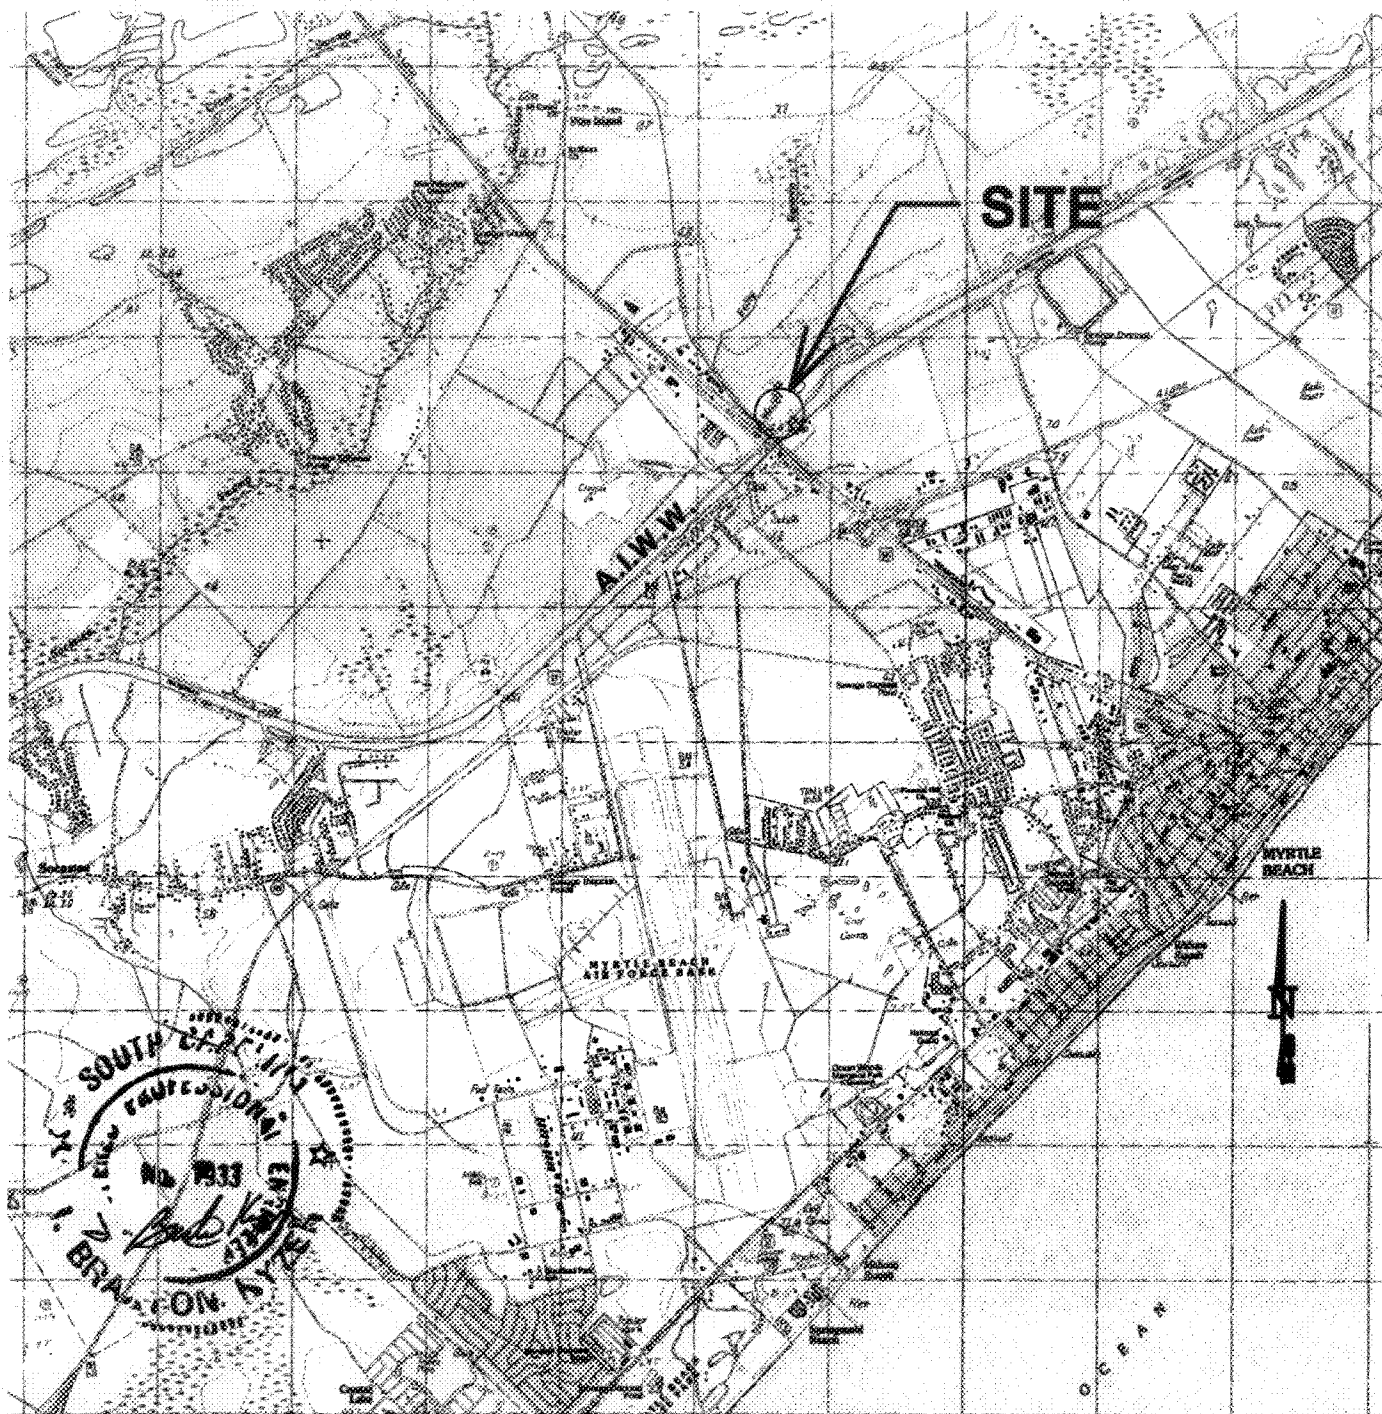

**FOR PERMITTING ONLY - DO NOT USE FOR CONSTRUCTION**

**LATITUDE:** 33° 42' 54.4" N  
**LONGITUDE:** 78° 55' 17" W

**USGS QUAD SHEET  
 (MYRTLE BEACH)**

0 5000'  
**GRAPHIC SCALE 1" = 5000'**

**PROJECT NAME- BRICKYARD VILLAS**

**CITY/TOWN- MYRTLE BEACH**

**RIVER/WATER BODY- A.I.W.W.**

**COUNTY- HORRY STATE- S.C.**

**PROPOSED ACTIVITY -**

INSTALL COMMUNITY DOCK, FIXED PIER,  
 AND BULKHEAD. DREDGE TO -8 FT. MLW  
 FOR IMPROVED WATER ACCESS.

**OWNER - BUPHE PATEL**

**AGENT -**


BEAM & ASSOCIATES  
 P.O. BOX 11863  
 COLUMBIA, SC 29211-1863  
 PHONE: (803) 931-0805

**DATE- 10/11/06**

**P/N# 2016-3346-3IT**

**PAGE- 2 OF 7**

**SCALE- 1" = 5,000'**

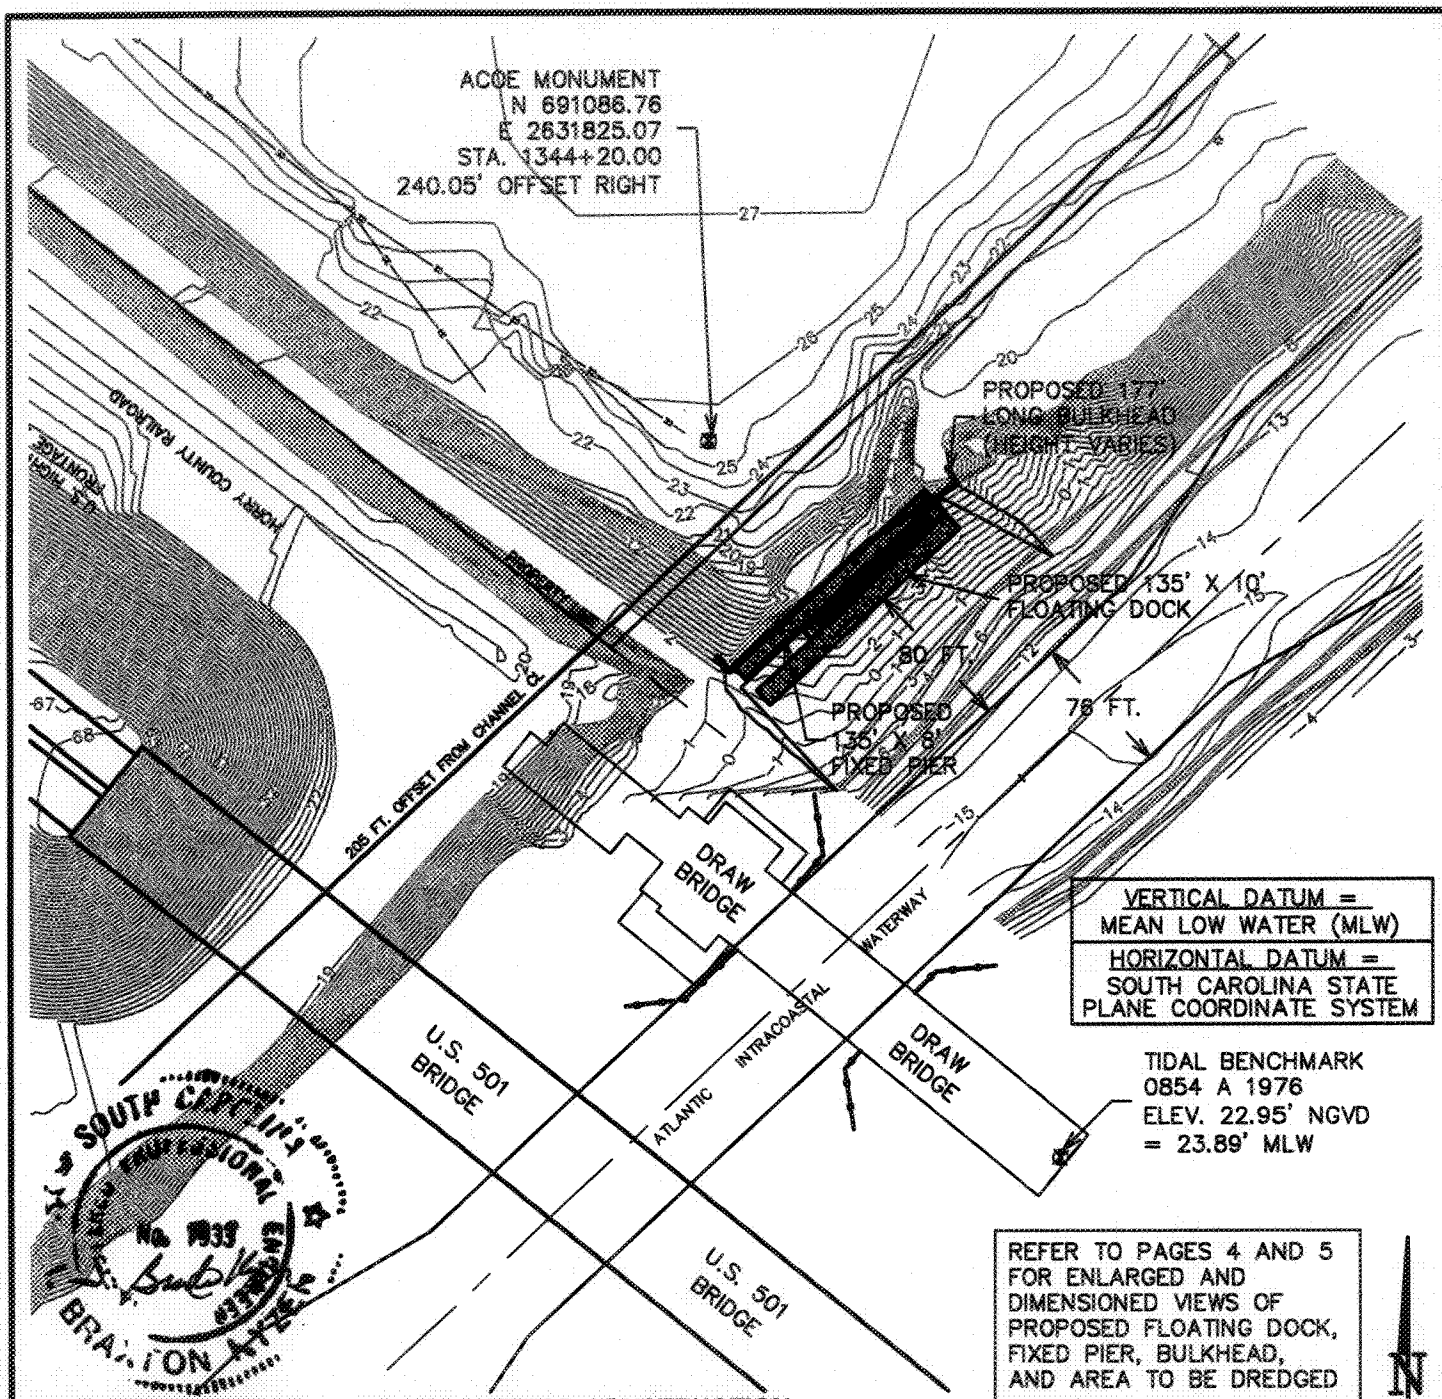

FOR PERMITTING ONLY - DO NOT USE FOR CONSTRUCTION

## PROPOSED IMPROVEMENTS PLAN (OVERALL SITE)

LATITUDE: 33° 42' 54.4" N

LONGITUDE: 78° 55' 17" W

0 100  
GRAPHIC SCALE 1" = 100'

**PROJECT NAME- BRICKYARD VILLAS**

CITY/TOWN- MYRTLE BEACH

RIVER/WATER BODY- A.I.W.W.

COUNTY- HORRY STATE- S.C.

**PROPOSED ACTIVITY -**

INSTALL COMMUNITY DOCK, FIXED PIER,  
AND BULKHEAD. DREDGE TO -6 FT. MLW  
FOR IMPROVED WATER ACCESS.

**OWNER - BUPHE PATEL**

**AGENT -**

BEAM & ASSOCIATES  
P.O. BOX 11863  
COLUMBIA, SC 29211-1863  
PHONE: (803) 931-0805

DATE- 10/11/06

P/W#2006-3346-3ET

PAGE- 3 OF 7

SCALE- 1" = 100'

PROPOSED 117' LONG BULKHEAD  
BULKHEAD TO FOLLOW EDGE OF ESCARPMENT  
(HEIGHT VARIES)

**A**

PROPOSED 80 FT  
LONG GANGWAY

135' X 8' FIXED PIER

135' X 10' FLOATING DOCK

TOE OF PROPOSED  
DREDGE AREA (DREDGE  
DEPTH TO -6 FT. MLW)

TOE OF PROPOSED  
DREDGE AREA  
(DREDGE DEPTH  
TO -6 FT. MLW)

TOE OF PROPOSED  
DREDGE AREA  
(DREDGE DEPTH TO  
-6 FT. MLW)

80 FT. OFFSET FROM  
FRONT OF PROPOSED  
FLOATING DOCK TO  
EDGE OF ACQE CHANNEL

GRAPHIC SCALE 1" = 20'

EDGE OF ACQE CHANNEL

EDGE OF ACQE CHANNEL

LATITUDE: 33° 42' 54.4" N  
LONGITUDE: 78° 55' 17" W

**PROJECT NAME: BRICKYARD VILAS**

CITY/TOWN: MYRTLE BEACH  
RIVER/WATER BODY: A.I.W.W.

COUNTY: HORRY

STATE: S.C.

DATE: 10/11/06

P/LN# 2006-3346-3IT

PAGE: 4 OF 7


SCALE: 1" = 20'

PROPOSED ACTIVITY -  
INSTALL COMMUNITY DOCK, FIXED PIER,  
AND BULKHEAD. DREDGE TO -6 FT. MLW  
FOR IMPROVED WATER ACCESS.

**PROPOSED IMPROVEMENTS PLAN**


OWNER - BURPE PATEL

AGENT -  
BEAM & ASSOCIATES  
P.O. BOX 11863  
COLUMBIA, SC 29211-1863  
PHONE: (803) 931-0805

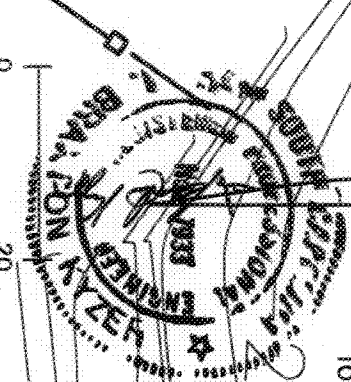

**FOR PERMITTING ONLY  
DO NOT USE  
FOR CONSTRUCTION**

<b>TIDE SCALE</b>	
SCALE: 1" = 2'	
0.0' MLW	NGVD 28 = +0.94' MLW
MLW = -0.17' MLW	MHW = +1.91' MLW
	MHW = +1.77' MLW
	MTL = +0.89' MLW

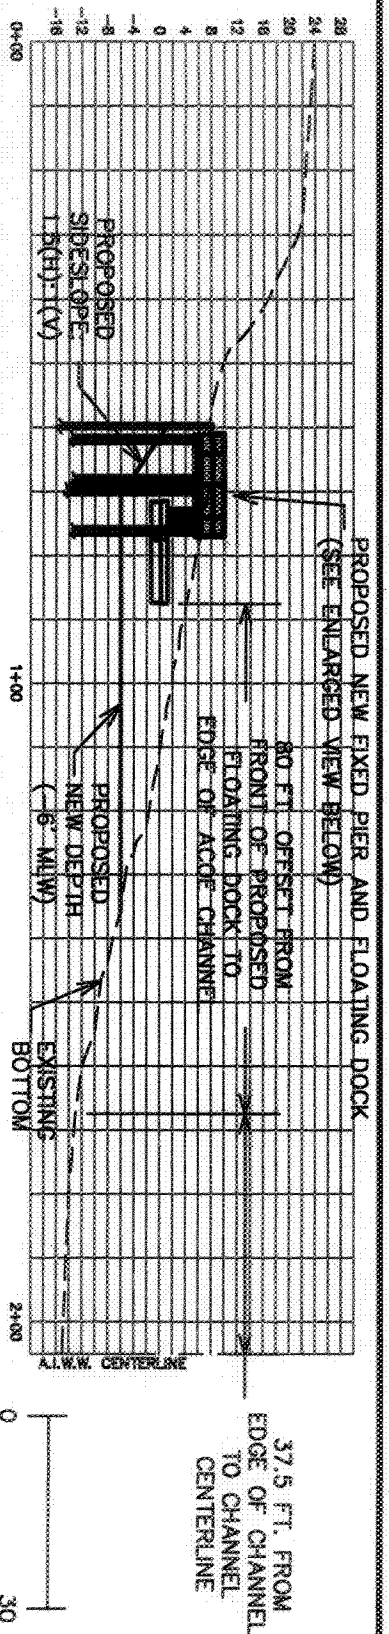


FOR PERMITTING ONLY - DO NOT USE FOR CONSTRUCTION


### SECTION A-A

SCALE - 1" = 30'

GRAPHIC SCALE 1" = 30'

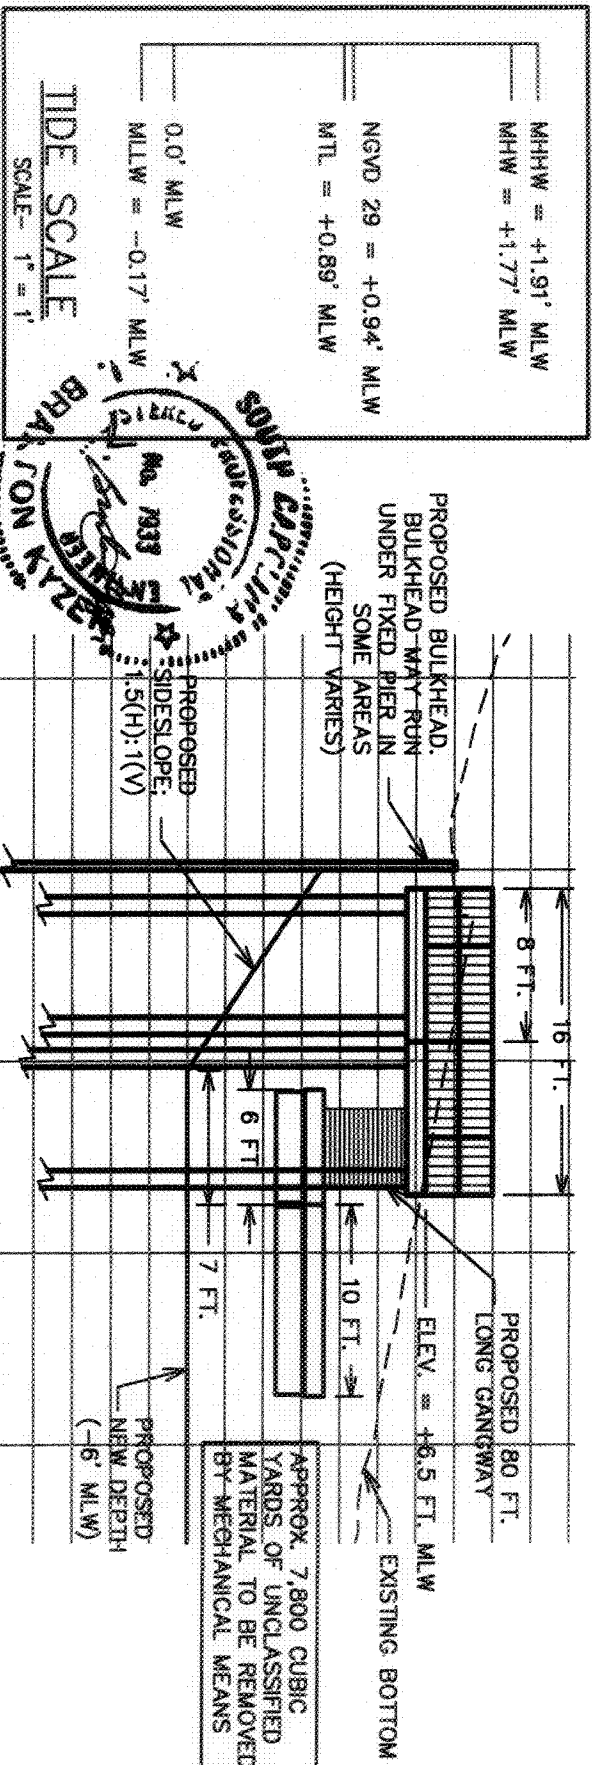

TIDE SCALE  
SCALE - 1" = 1'

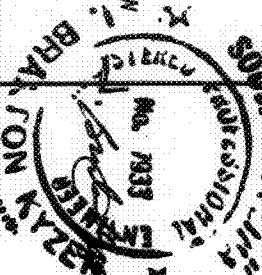

LATITUDE: 33° 42' 54.4" N  
LONGITUDE: 78° 55' 17" W

### PROPOSED IMPROVEMENTS

SCALE - 1" = 10'

GRAPHIC SCALE 1" = 10'

PROJECT NAME: BRICKYARD VILAS

CITY/TOWN: MYRTLE BEACH

RIVER/WATER BODY: A.L.W.W.

COUNTY: HORRY STATE: S.C.

FOR PERMITTING ONLY

DO NOT USE

FOR CONSTRUCTION

PROPOSED ACTIVITY -

INSTALL COMMUNITY DOCK, FIXED PIER, AND BULKHEAD. DREDGE TO -6 FT. MLW FOR IMPROVED WATER ACCESS.

OWNER - BUPHE PATEL

AGENT -

BEAM & ASSOCIATES

P.O. BOX 11663

COLUMBIA, SC 29211-1663

PHONE: (803) 931-0805


DATE: 10/11/06

P/N# 2006-3346-31T

PAGE: 5 OF 7

SCALE - AS SHOWN



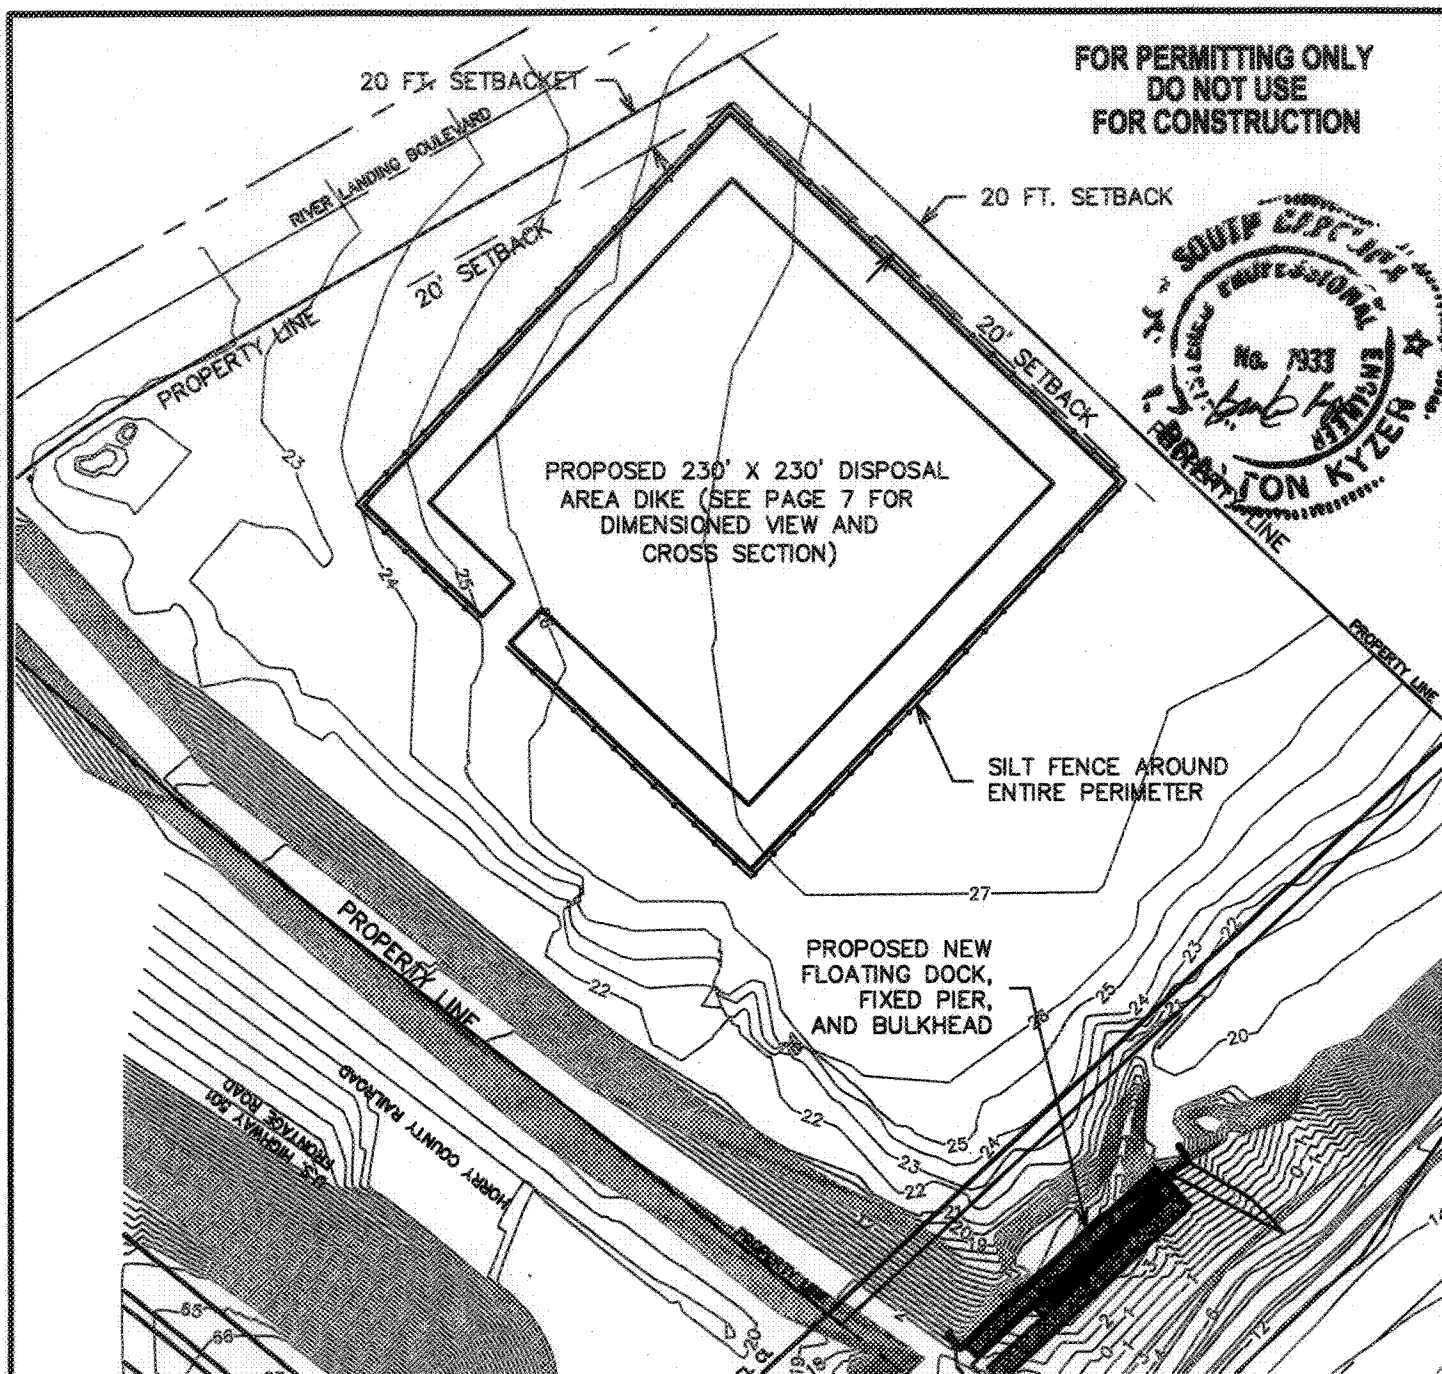

FOR PERMITTING ONLY  
DO NOT USE  
FOR CONSTRUCTION



FOR PERMITTING ONLY  
DO NOT USE  
FOR CONSTRUCTION

## PROPOSED ON-SITE DISPOSAL AREA LOCATION PLAN

0 100  
GRAPHIC SCALE 1" = 100'

LATITUDE: 33° 42' 54.4" N LONGITUDE: 78° 55' 17" W

**PROJECT NAME- BRICKYARD VILLAS**

**CITY/TOWN- MYRTLE BEACH**

**RIVER/WATER BODY- A.I.W.W.**

**COUNTY- HORRY STATE- S.C.**

**PROPOSED ACTIVITY -**

INSTALL COMMUNITY DOCK, FIXED PIER,  
AND BULKHEAD. DREDGE TO -6 FT. MLW  
FOR IMPROVED WATER ACCESS.

**OWNER - BUPHE PATEL**

**AGENT -**

BEAM & ASSOCIATES

P.O. BOX 11863

COLUMBIA, SC 29211-1863

PHONE: (803) 931-0805

DATE- 10/11/06


DRAWN# 2006-3346-SIT

PAGE- 6 OF 7


SCALE- 1" = 100'

SILT FENCE  
AROUND ENTIRE  
PERIMETER OF  
PROPOSED NEW  
DIKE

FOR PERMITTING ONLY - DO NOT USE FOR CONSTRUCTION

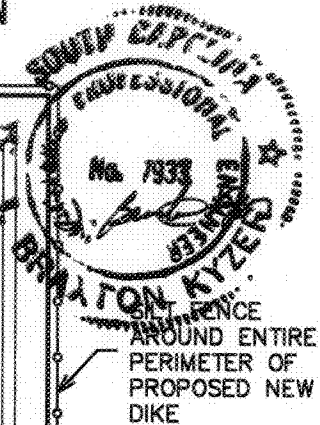

**B**

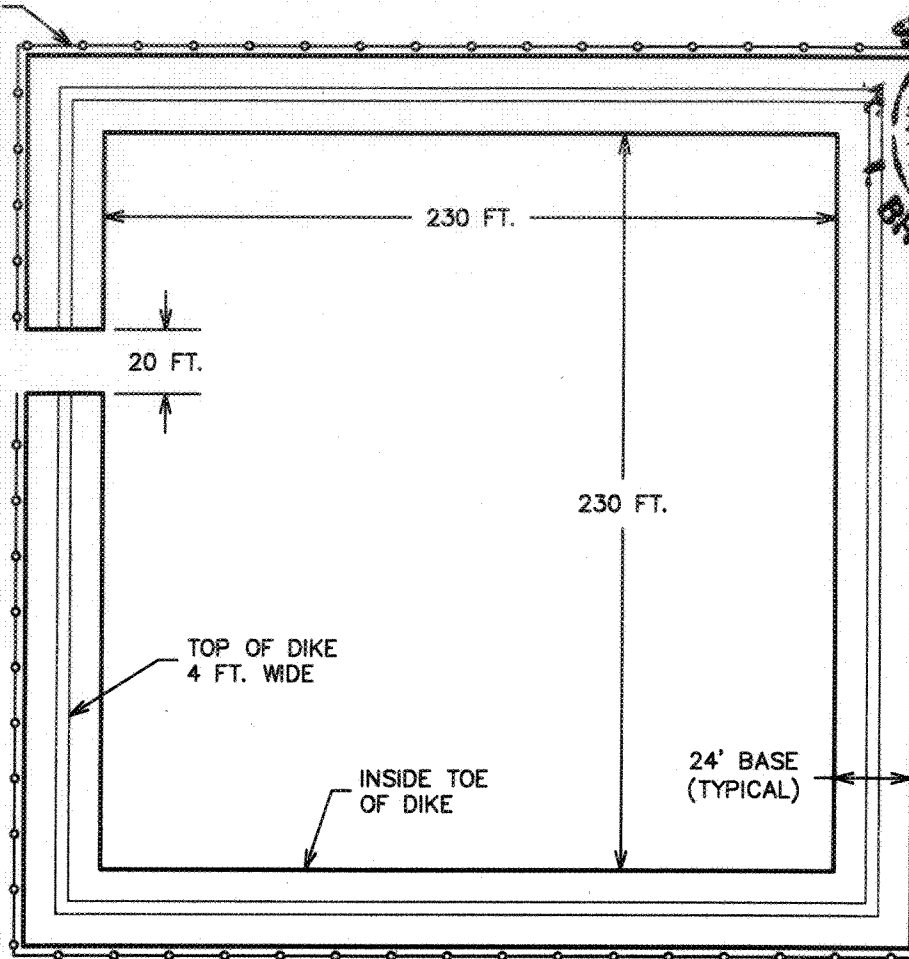


**B**



**PROPOSED ON-SITE DISPOSAL AREA PLAN VIEW**

0 60'  
GRAPHIC SCALE 1" = 60'

FOR PERMITTING ONLY - DO NOT USE FOR CONSTRUCTION

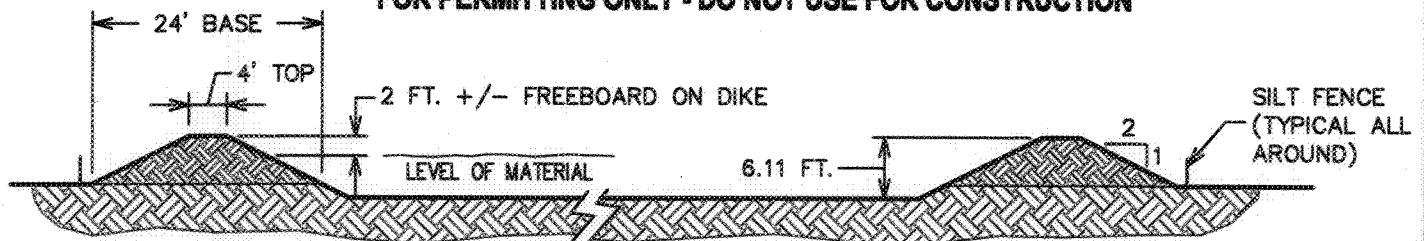

**SECTION B-B**

0 20'  
GRAPHIC SCALE 1" = 20'

LATITUDE: 33° 42' 54.4" N

LONGITUDE: 78° 55' 17" W

**PROJECT NAME- BRICKYARD VILLAS**

**CITY/TOWN- MYRTLE BEACH**

**RIVER/WATER BODY- A.I.W.W.**

**COUNTY- HORRY**

**STATE- S.C.**

**PROPOSED ACTIVITY -**

INSTALL COMMUNITY DOCK, FIXED PIER,  
AND BULKHEAD. DREDGE TO -6 FT. MLW  
FOR IMPROVED WATER ACCESS.

**OWNER - BUPHE PATEL**

**AGENT -**

BEAM & ASSOCIATES

P.O. BOX 11863

COLUMBIA, SC 29211-1863

PHONE: (803) 931-0805

DATE- 10/11/06

PIN# 2006-3346-3ET

PAGE- 7 OF 7

SCALE- AS SHOWN